



Entry area with Fountain and storage area



Entry area with Bench - Engineered Wood Fiber



Service access gates



Shade Structure Concepts : Above Tower Hill Botanical Garden, and the Quarry St. Quincy, MA Dog Park shade structures



Flagged Edge of Wetland  
50 setback line  
100' setback line

50 Ft. Wetland setback from  
flagged wetland edge.

The Dog Park is now an average  
of over 75' Ft. from the wetland  
edge.


Nature trail  
through the woods  
loops back to the  
Senior Park



Dog Park - community of 'small dog' owners sitting on a large log 'Eddie Dog Park', Natick, MA




Salvaged boulders to be used on site  
in a similar manner. The wall above is  
at Tower Hill Botanical Gardens.

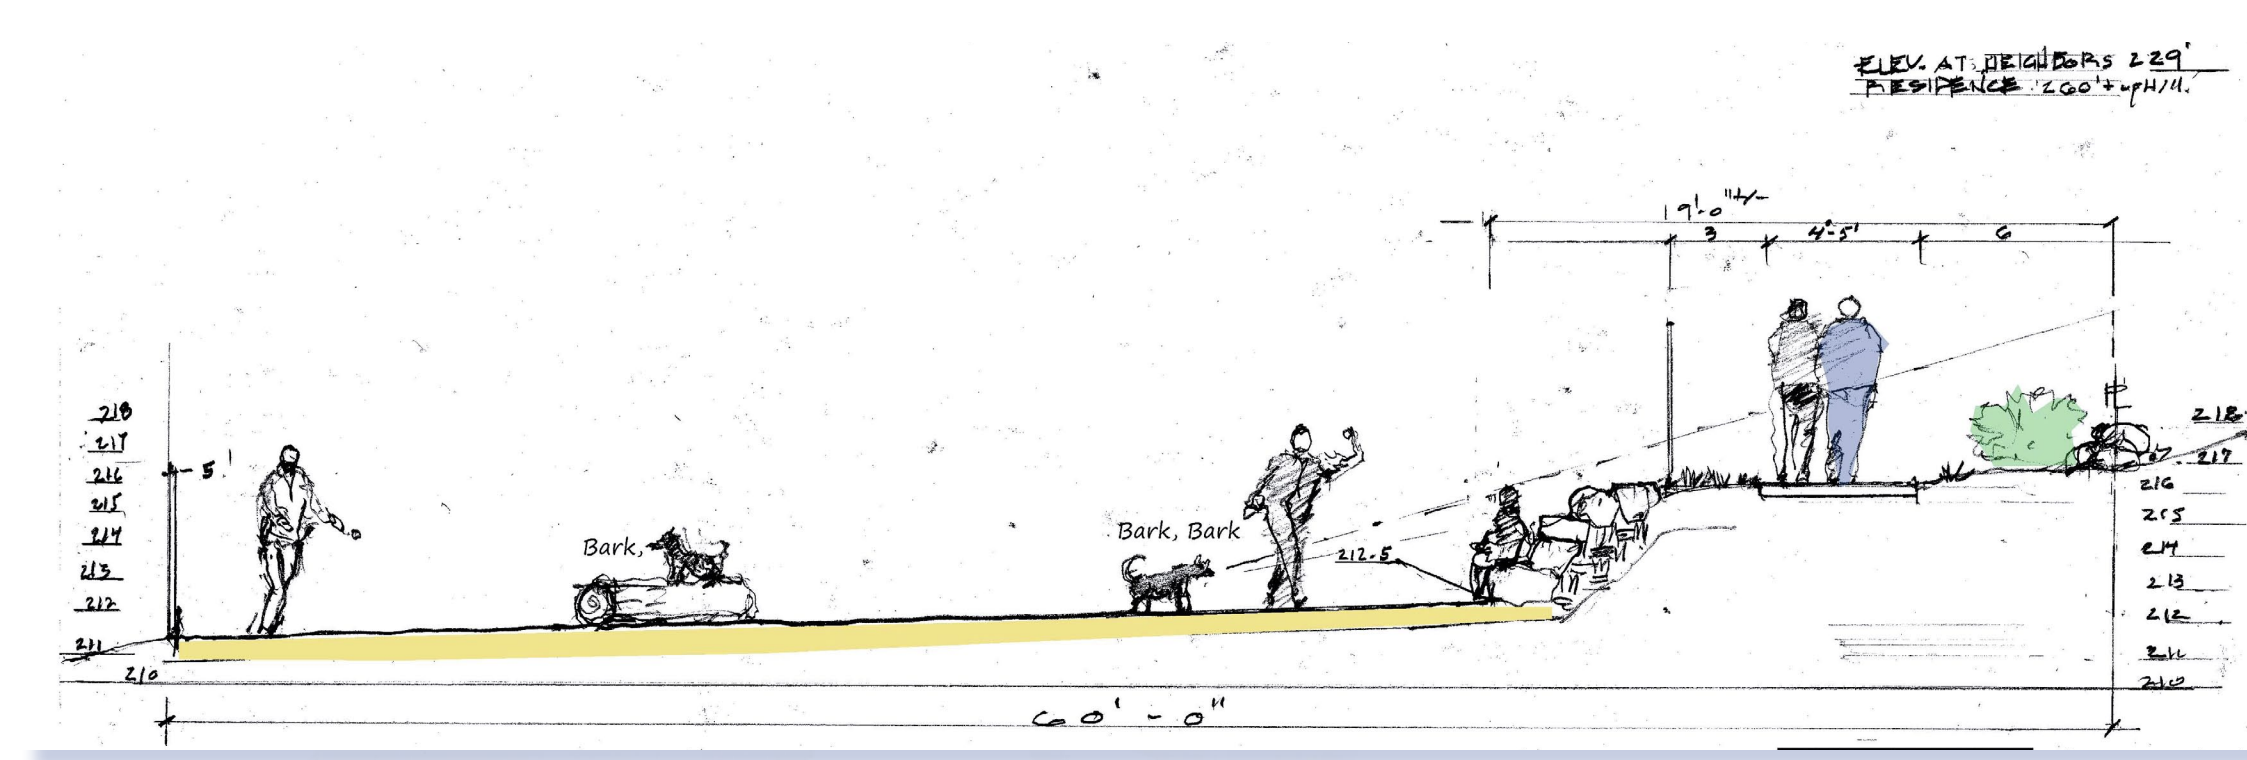

Section A' - A''

Acton Dog Park - Refined Site Plan  
Date: 02-23-2023

Dale Design, Inc. Landscape Architecture

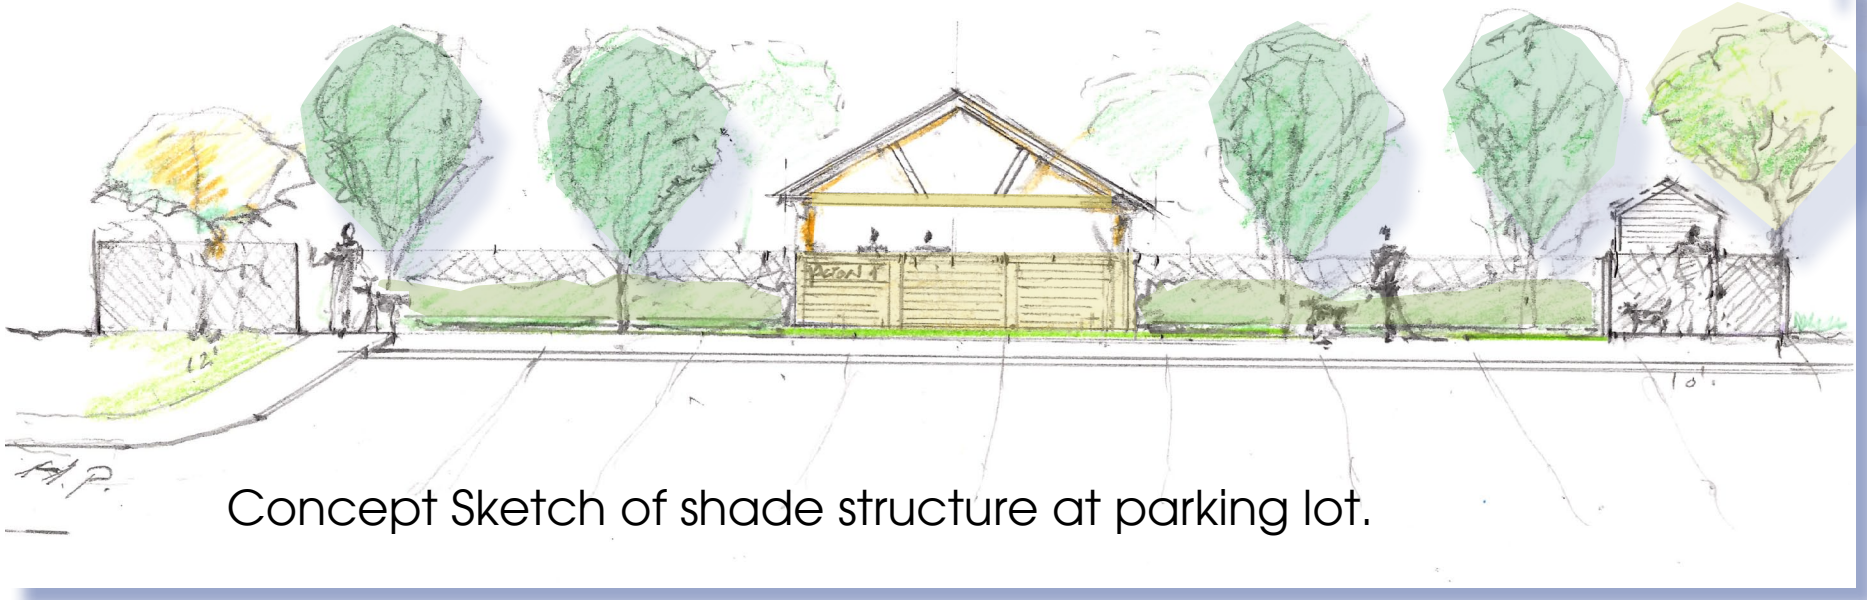

Concept Sketch of shade structure at parking lot.